


A-4.1 B

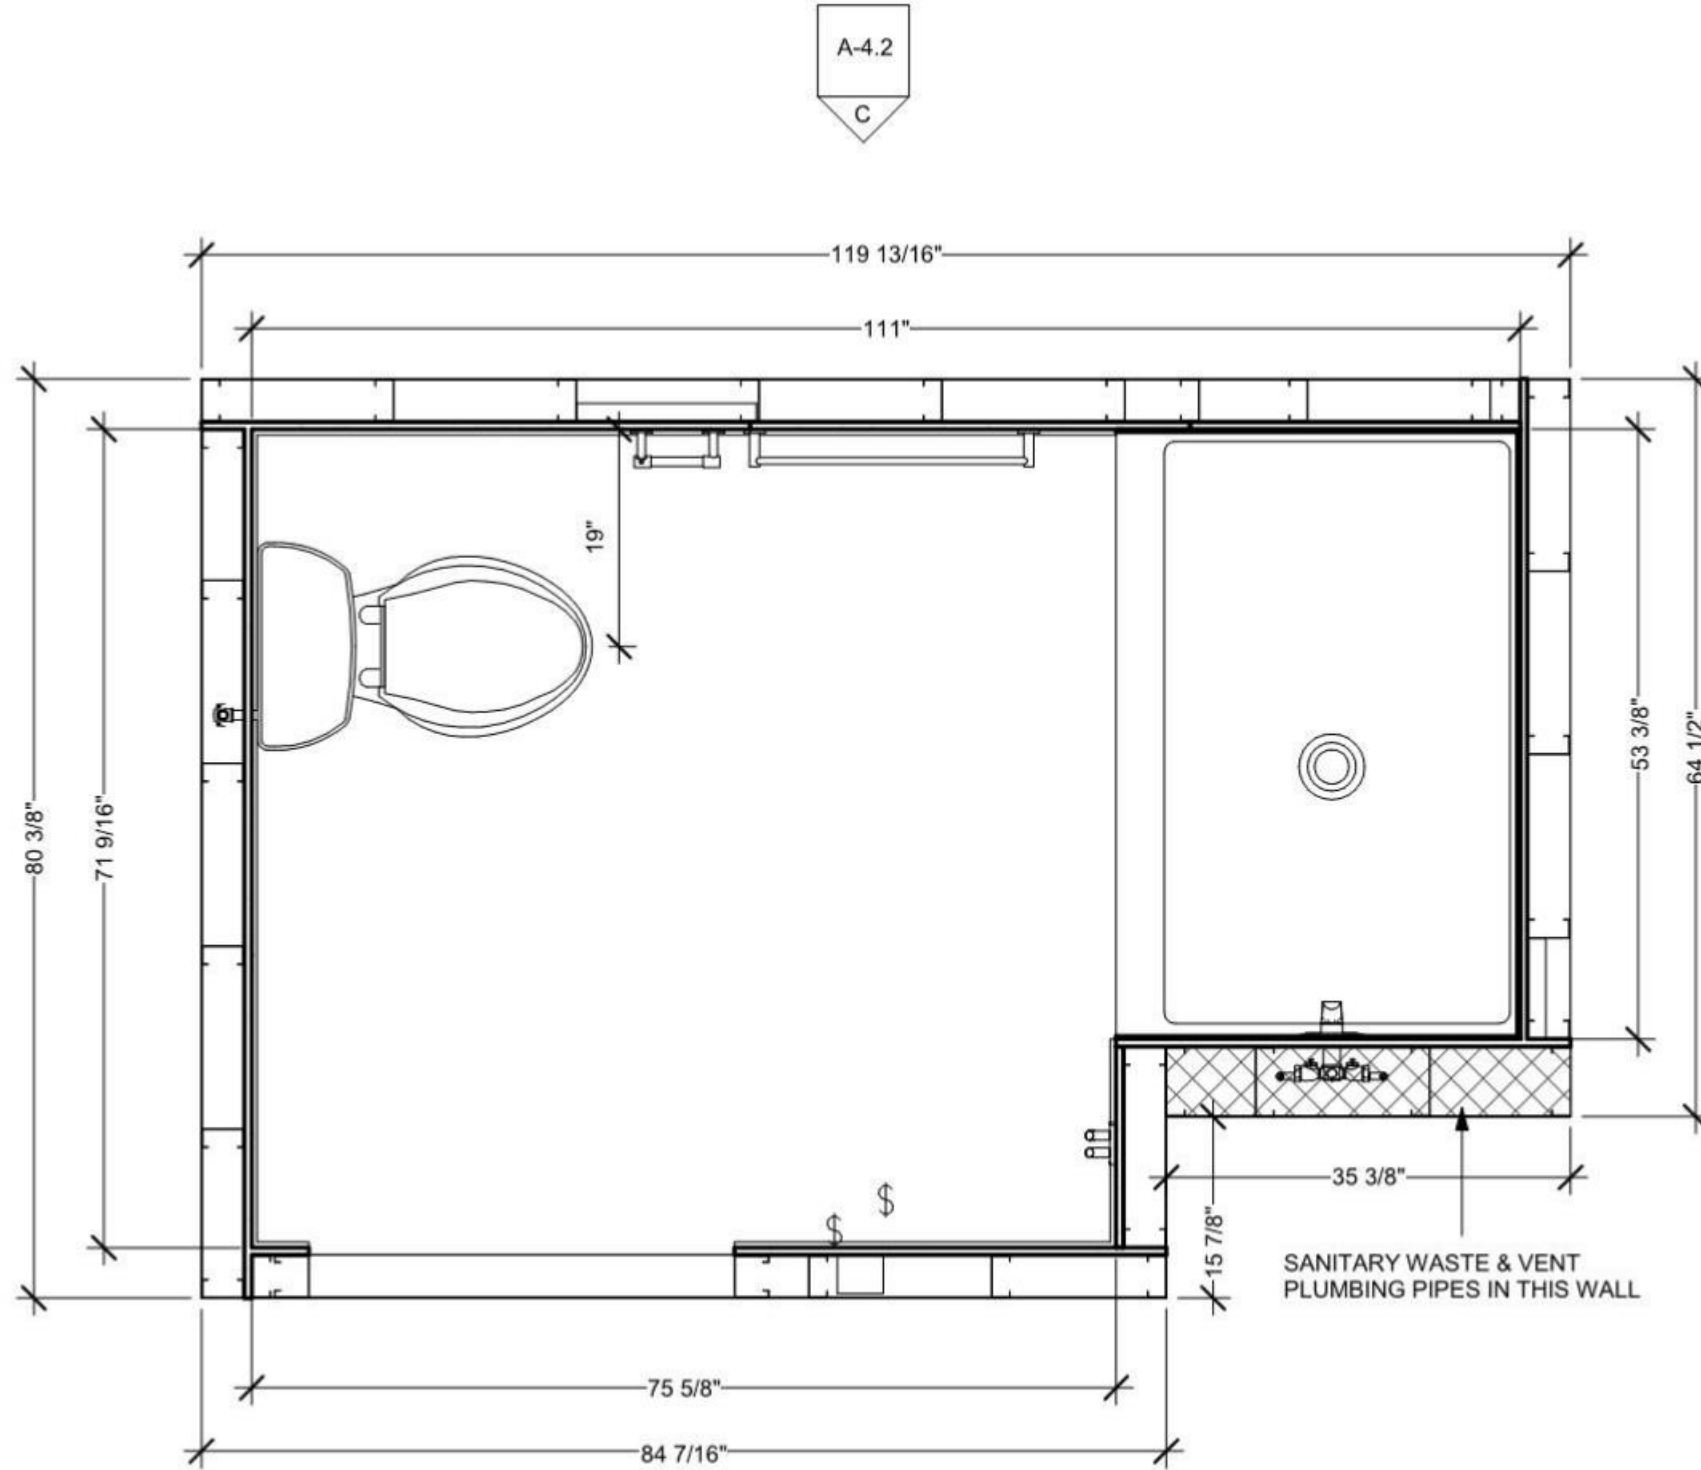

A&E
A-4.0

No.	Date

TYPICAL DORM BATHROOM

FLOOR PLAN	Owner
SHEET	PROJECT NUMBERS:
PIVOTEK PROJECT NUMBER	
DATE	Issue Date
DRAWN BY	

A-1.0